



Show Acronym or Name:
Alabama All-Star Sports Week -
All Sports Equipment Expo

Show Date:
July 15-19, 2019

Facility Name:
Renaissance Montgomery Hotel &
Spa at the Convention Center

Facility City, State:
Montgomery, AL

Show Room Location:
Exhibit Hall C

Booth Legend
Inventory as of 02/15/2019

Dimension	Size	Qty	SqFt
10'x10'	100	93	9,300
15'x20'	300	8	2,400
Totals:		101	11,700

Account Executive:

Chuck Adams

Show Number:

05-11343-19

Drawn By:

Herman Bottoms

File Name:

11343-05-19 r1

Revised Date:


2/15/2019 2:10 PM

Drawing Scale:

1/32" = 1'-0"

Notes:

Every effort has been made to ensure the accuracy of all information contained on this floor plan. However, no warranties, either expressed or implied are made with respect to this floor plan. If the location of building columns, utilities or other architectural components of the facility is a consideration in the construction of an exhibit, it is the sole responsibility of the exhibitor to physically inspect the facility to verify all dimensions and locations.

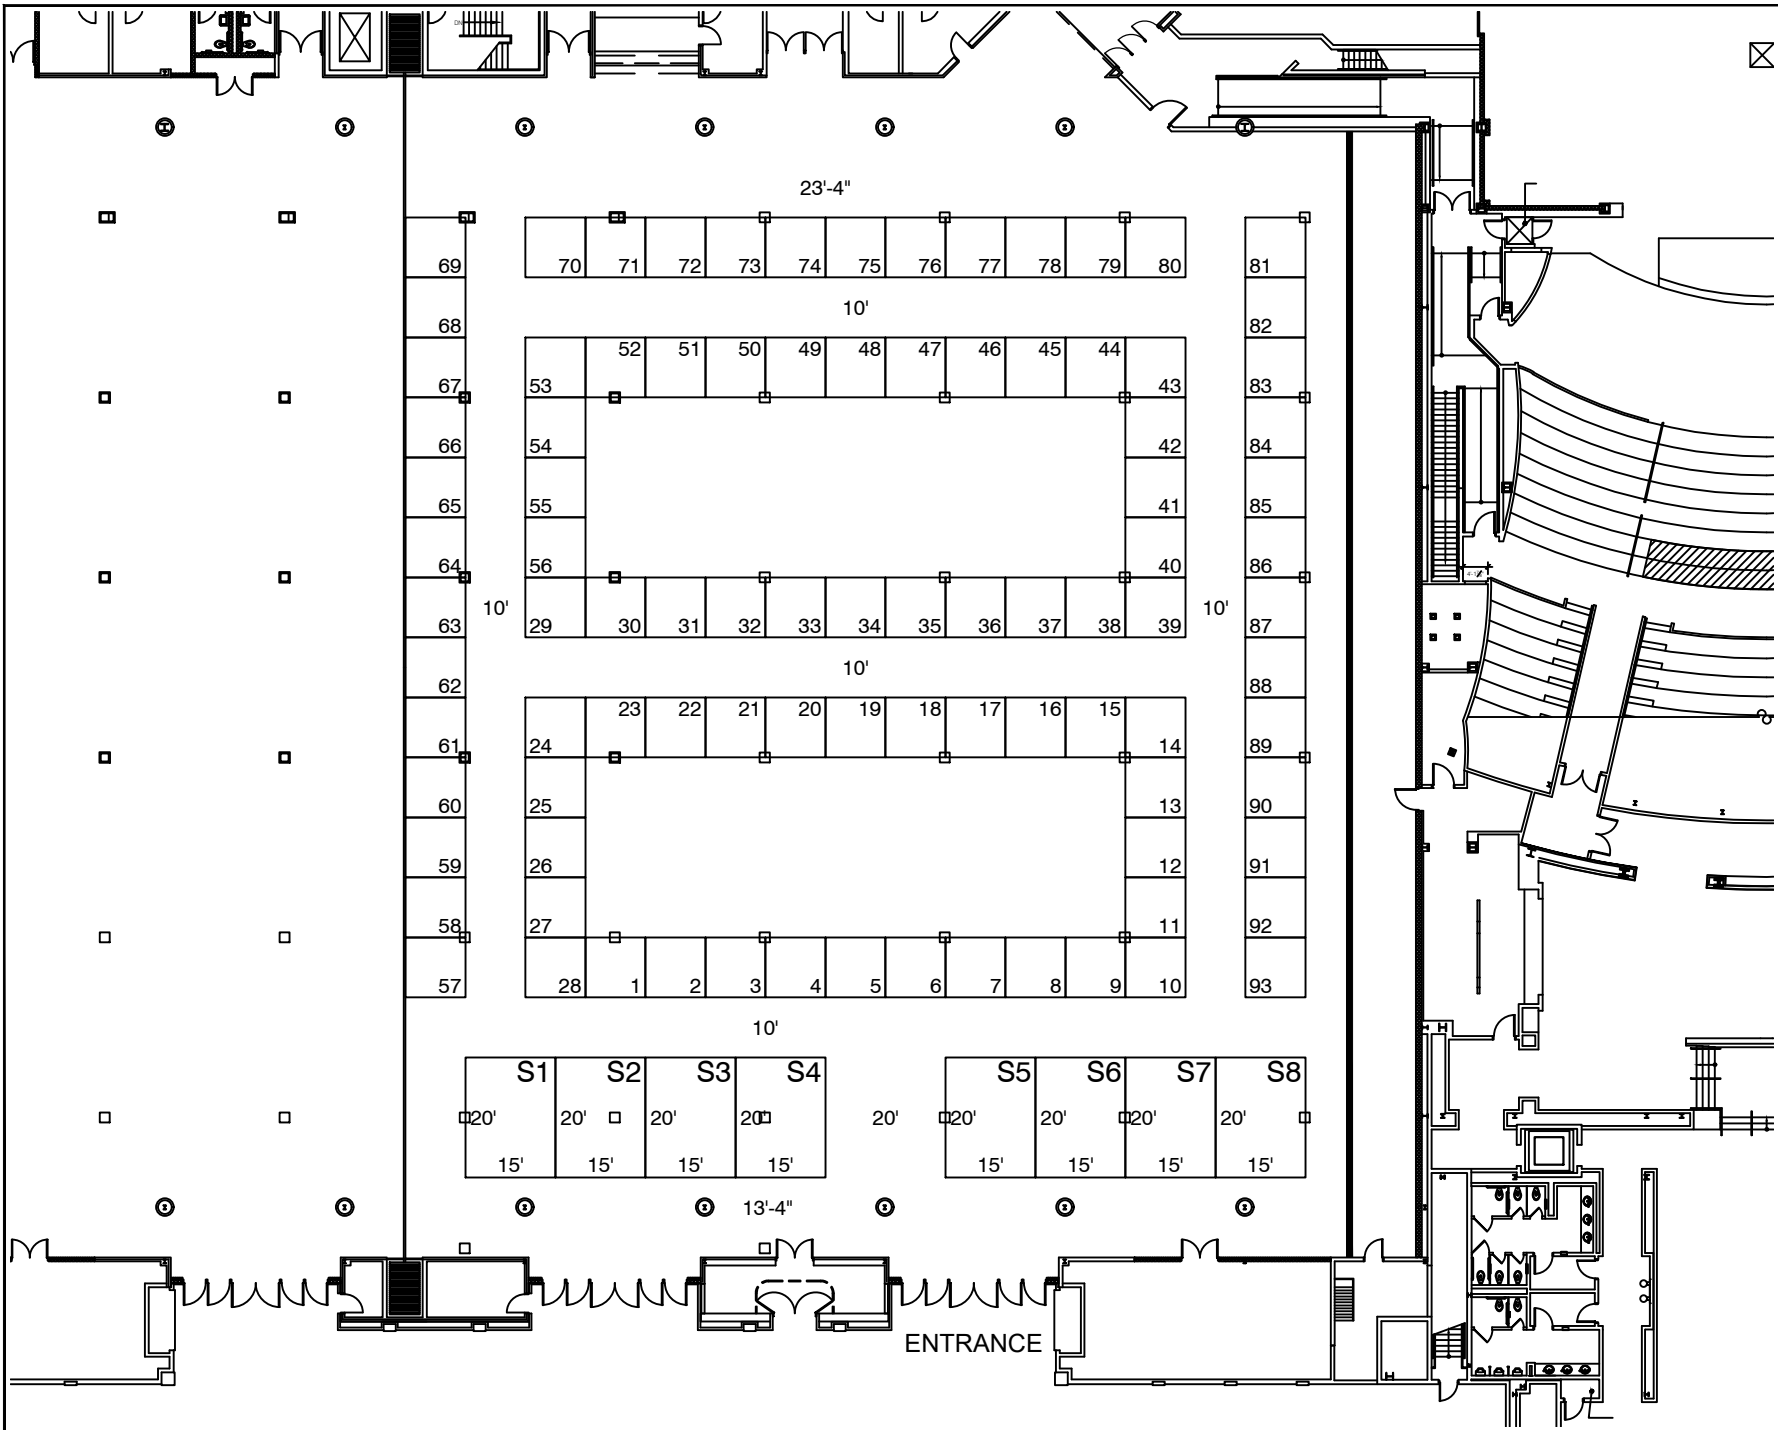

ENTRANCE